


S. 124TH STREET
120' WIDE R.O.W.

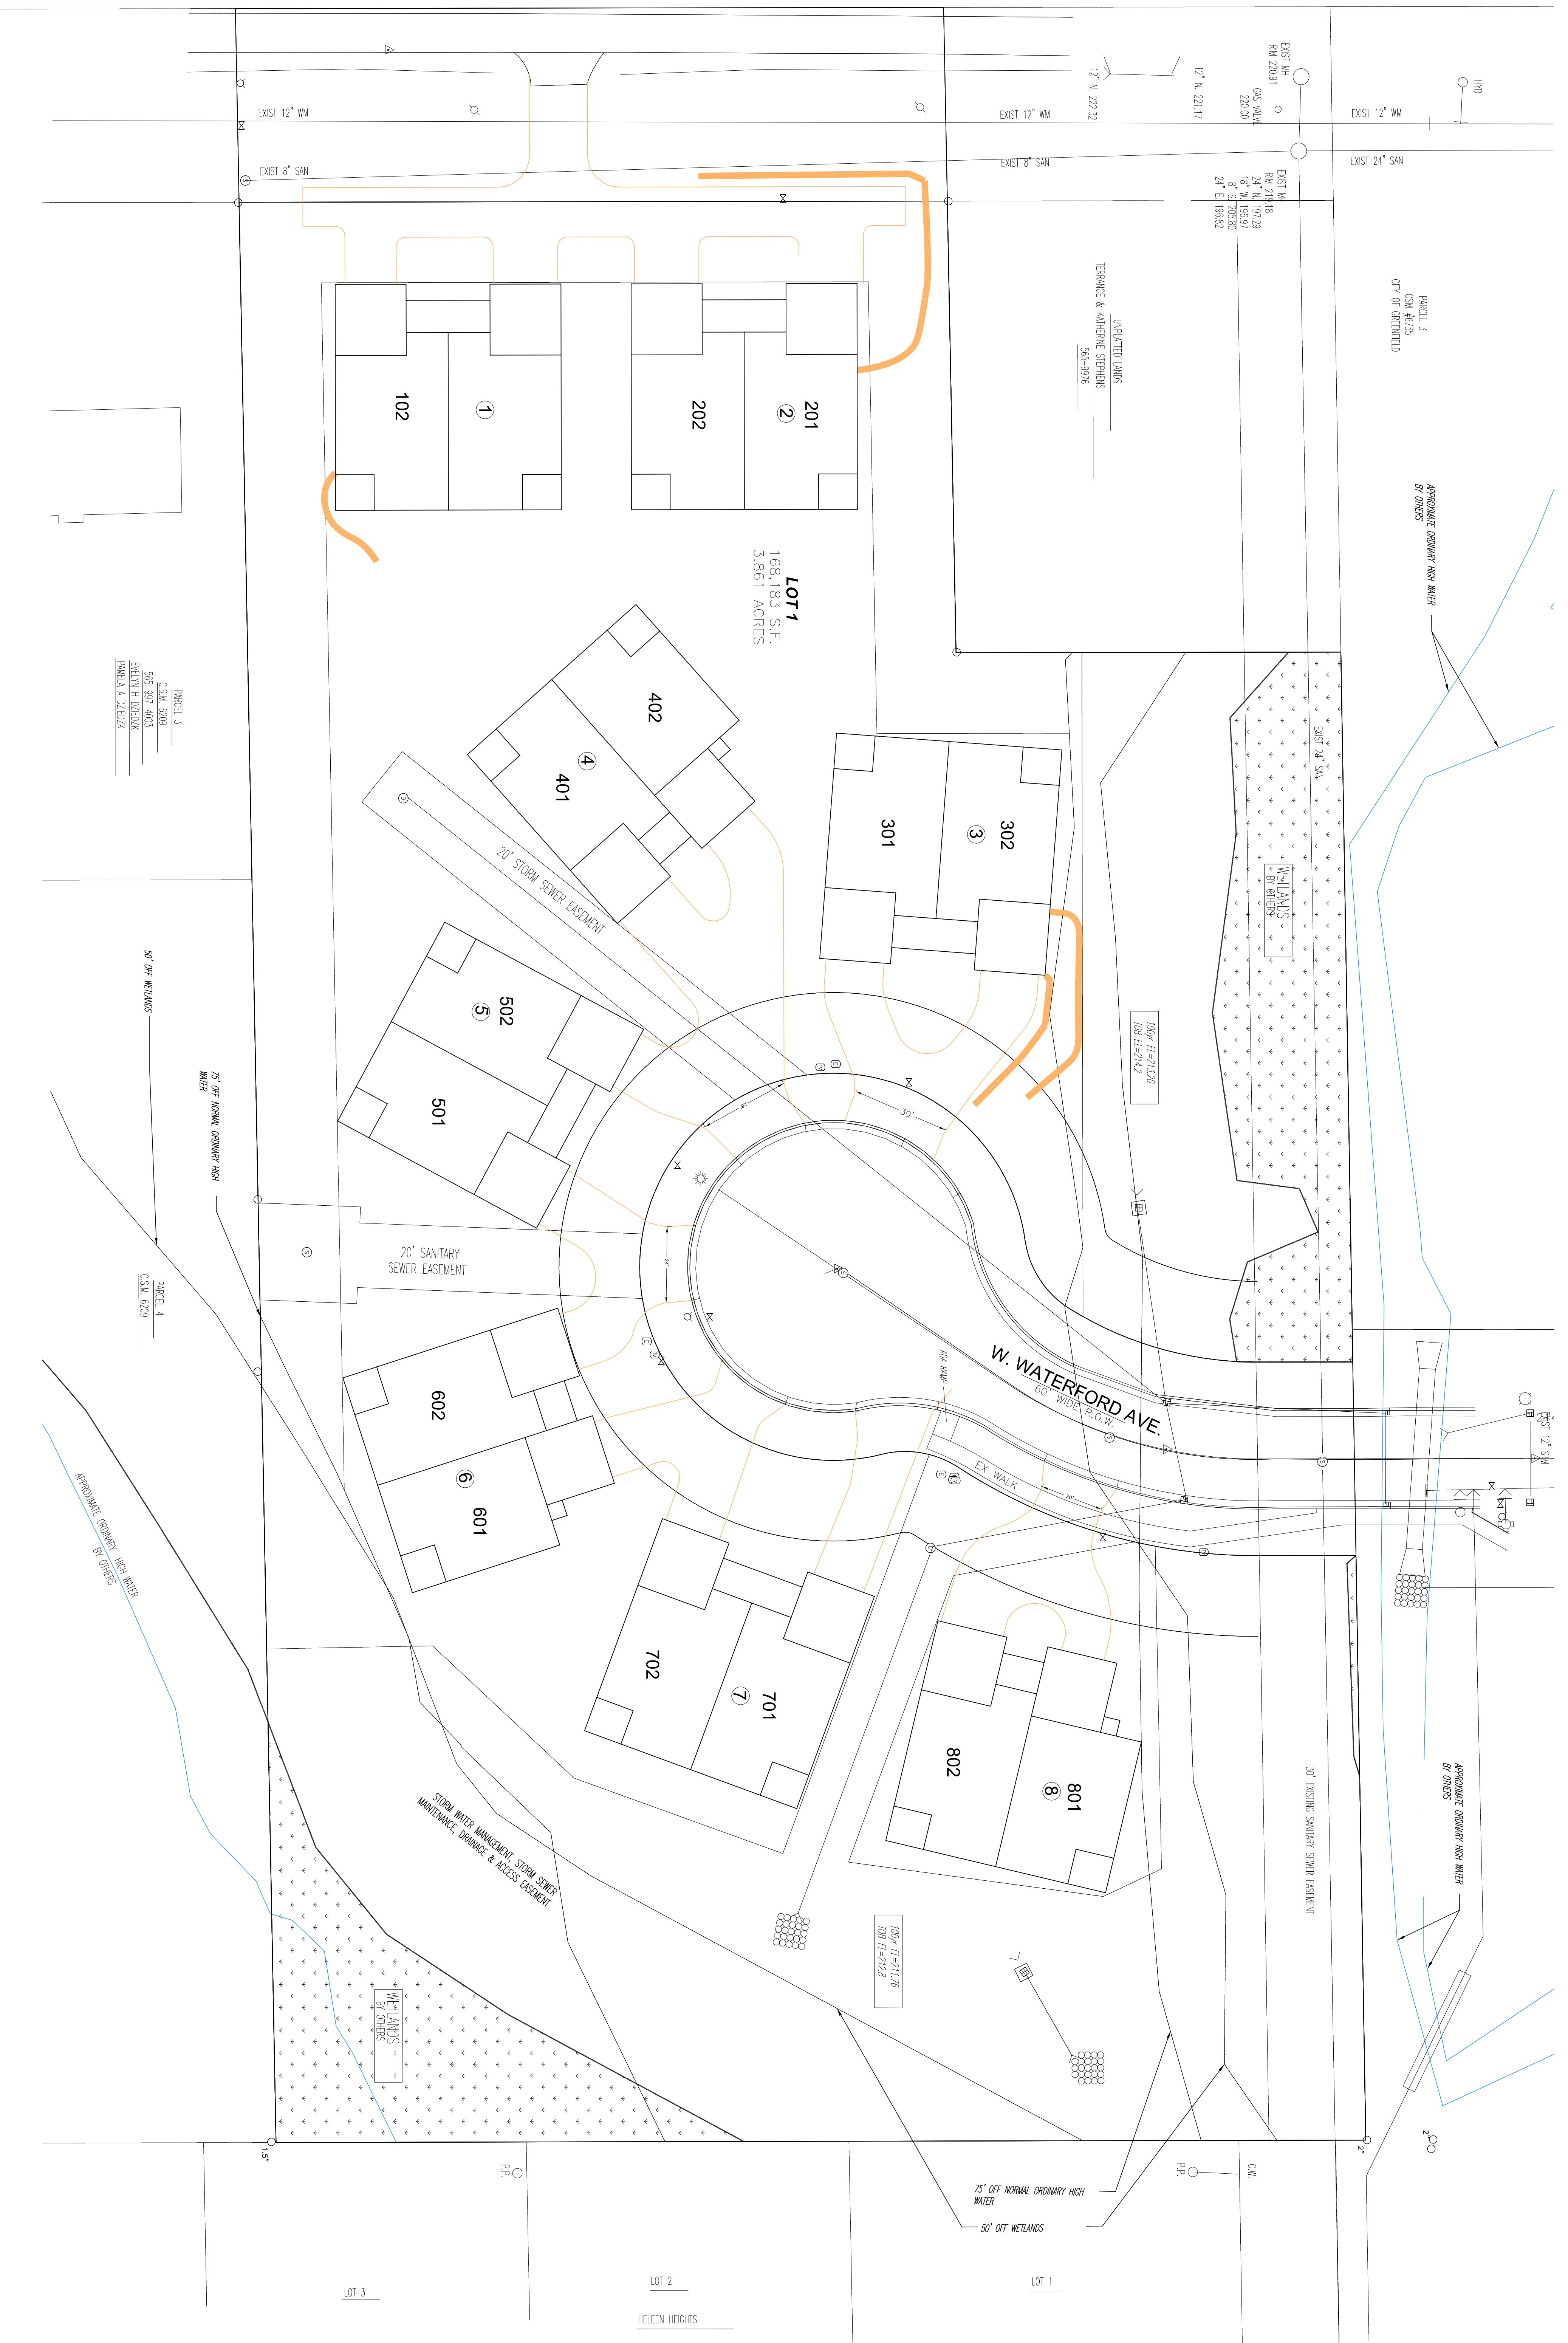

PARCEL 3
CITY OF GREENFIELD

TERENCE & KATHERINE STEPHENS
565-9976

LOT 1
168,183 S.F.
3.861 ACRES

PARCEL 3

50' OFF WETLANDS

75' OFF NORMAL ORDINARY HIGH WATER

PARCEL 4

APPROXIMATE ORDINARY HIGH WATER
BY OTHERS

APPROXIMATE ORDINARY HIGH WATER
BY OTHERS

75' OFF NORMAL ORDINARY HIGH WATER
50' OFF WETLANDS

LOT 3

LOT 2
HELEEN HEIGHTS

LOT 1