



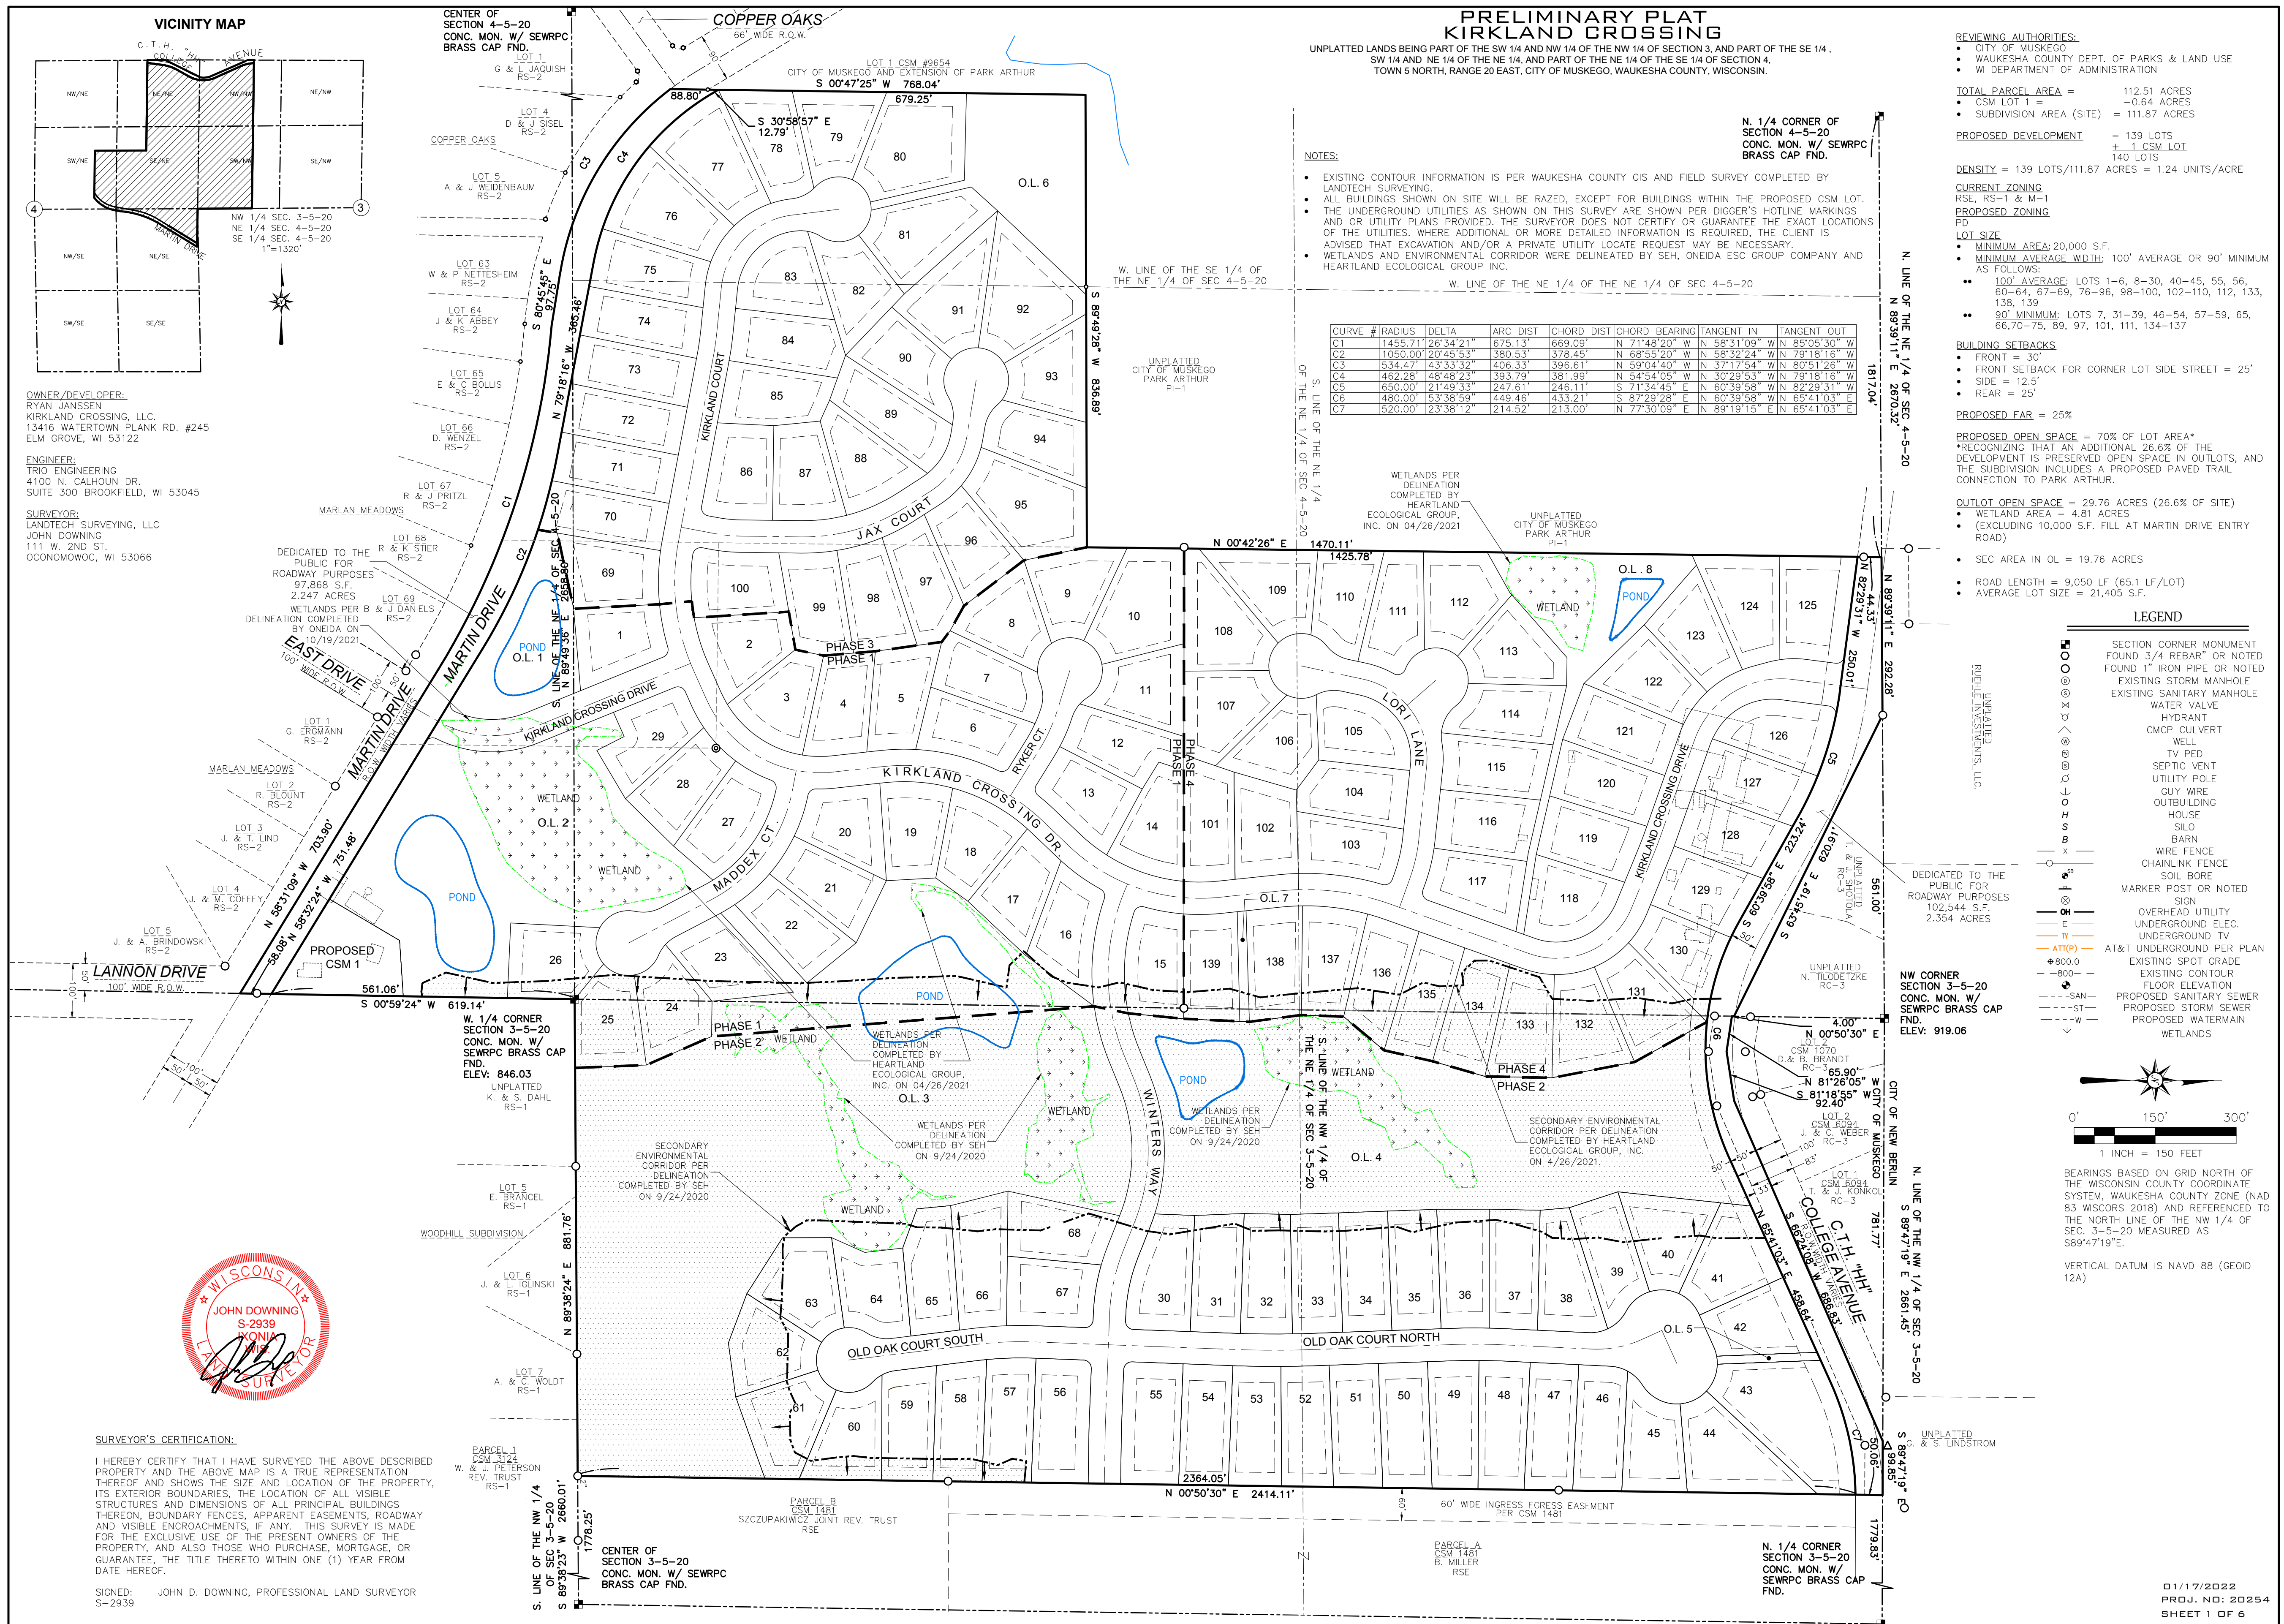


**PRELIMINARY PLAT
KIRKLAND CROSSING**
UNPLATTED LANDS BEING PART OF THE SW 1/4 AND NW 1/4 OF THE NW 1/4 OF SECTION 3, AND PART OF THE SE 1/4,
SW 1/4 AND NE 1/4 OF THE NE 1/4, AND PART OF THE NE 1/4 OF THE SE 1/4 OF SECTION 4,
TOWN 5 NORTH, RANGE 20 EAST, CITY OF MUSKEGO, WAUKESHA COUNTY, WISCONSIN.

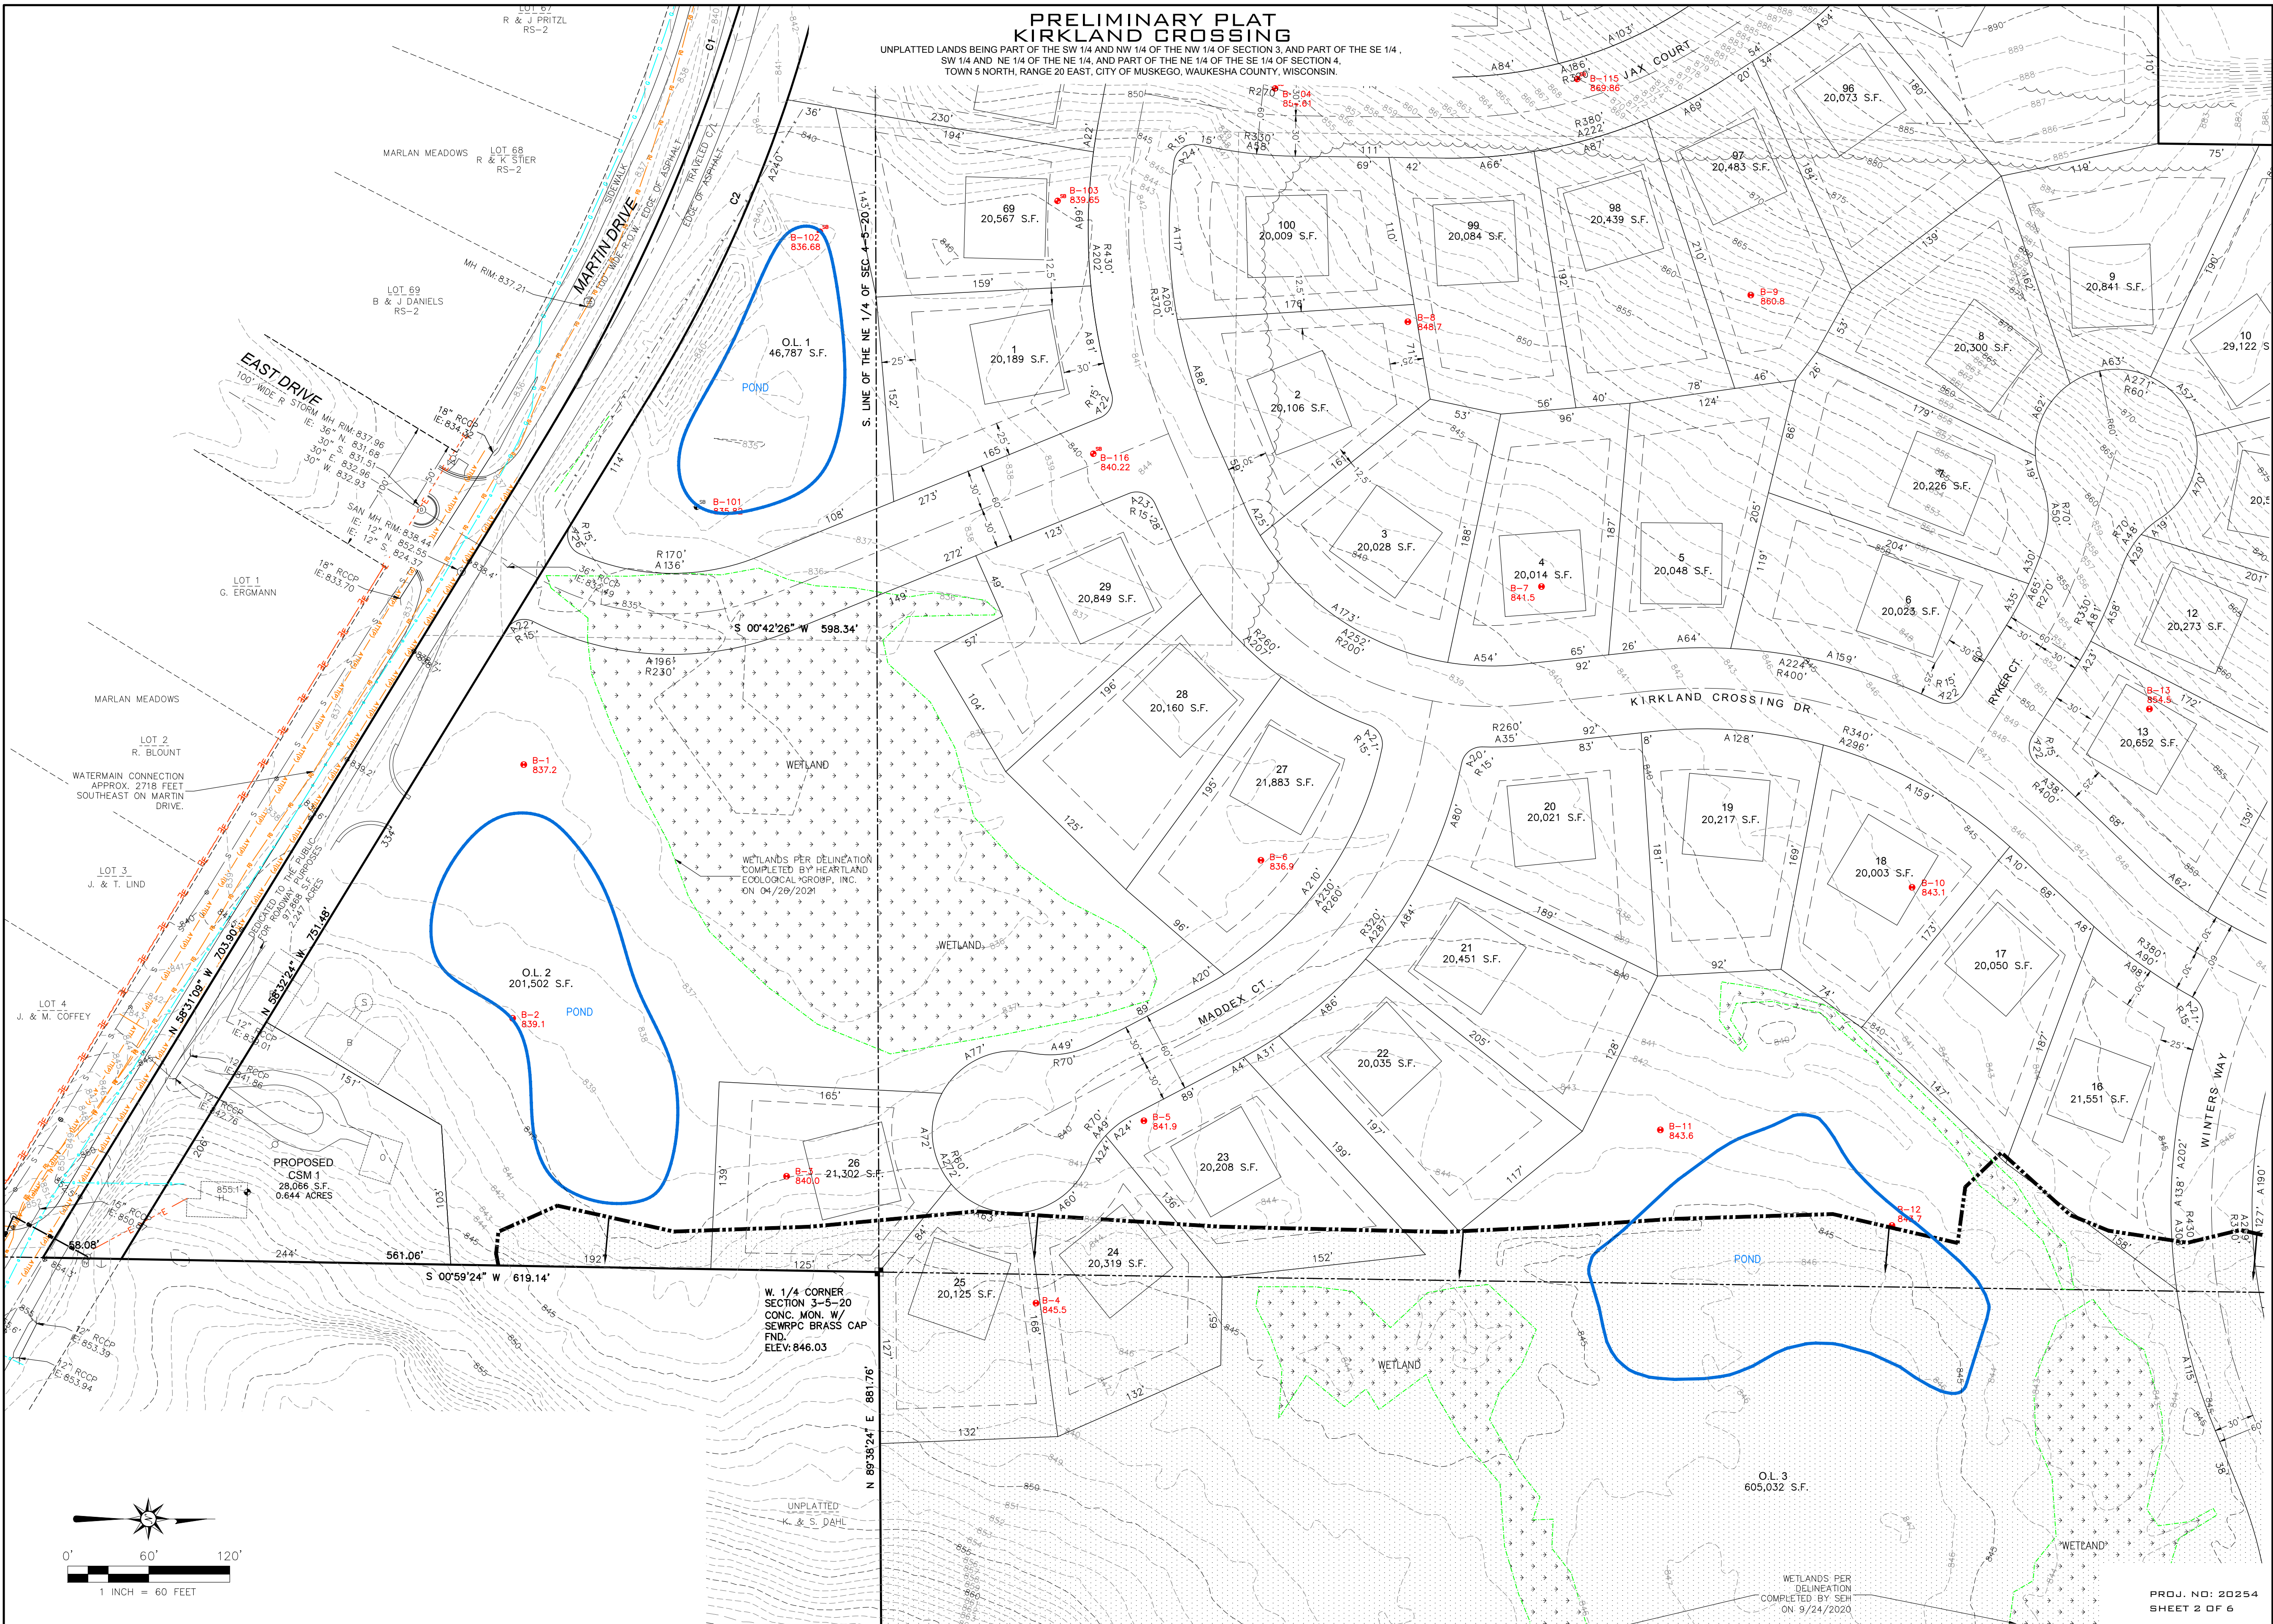


PRELIMINARY PLAT KIRKLAND CROSSING

UNPLATTED LANDS BEING PART OF THE SW 1/4 AND NW 1/4 OF THE NW 1/4 OF SECTION 3, AND PART OF THE SE 1/4, SW 1/4 AND NE 1/4 OF THE NE 1/4, AND PART OF THE NE 1/4 OF THE SE 1/4 OF SECTION 4, TOWN 5 NORTH, RANGE 20 EAST, CITY OF MUSKEGO, WAUKESHA COUNTY, WISCONSIN.

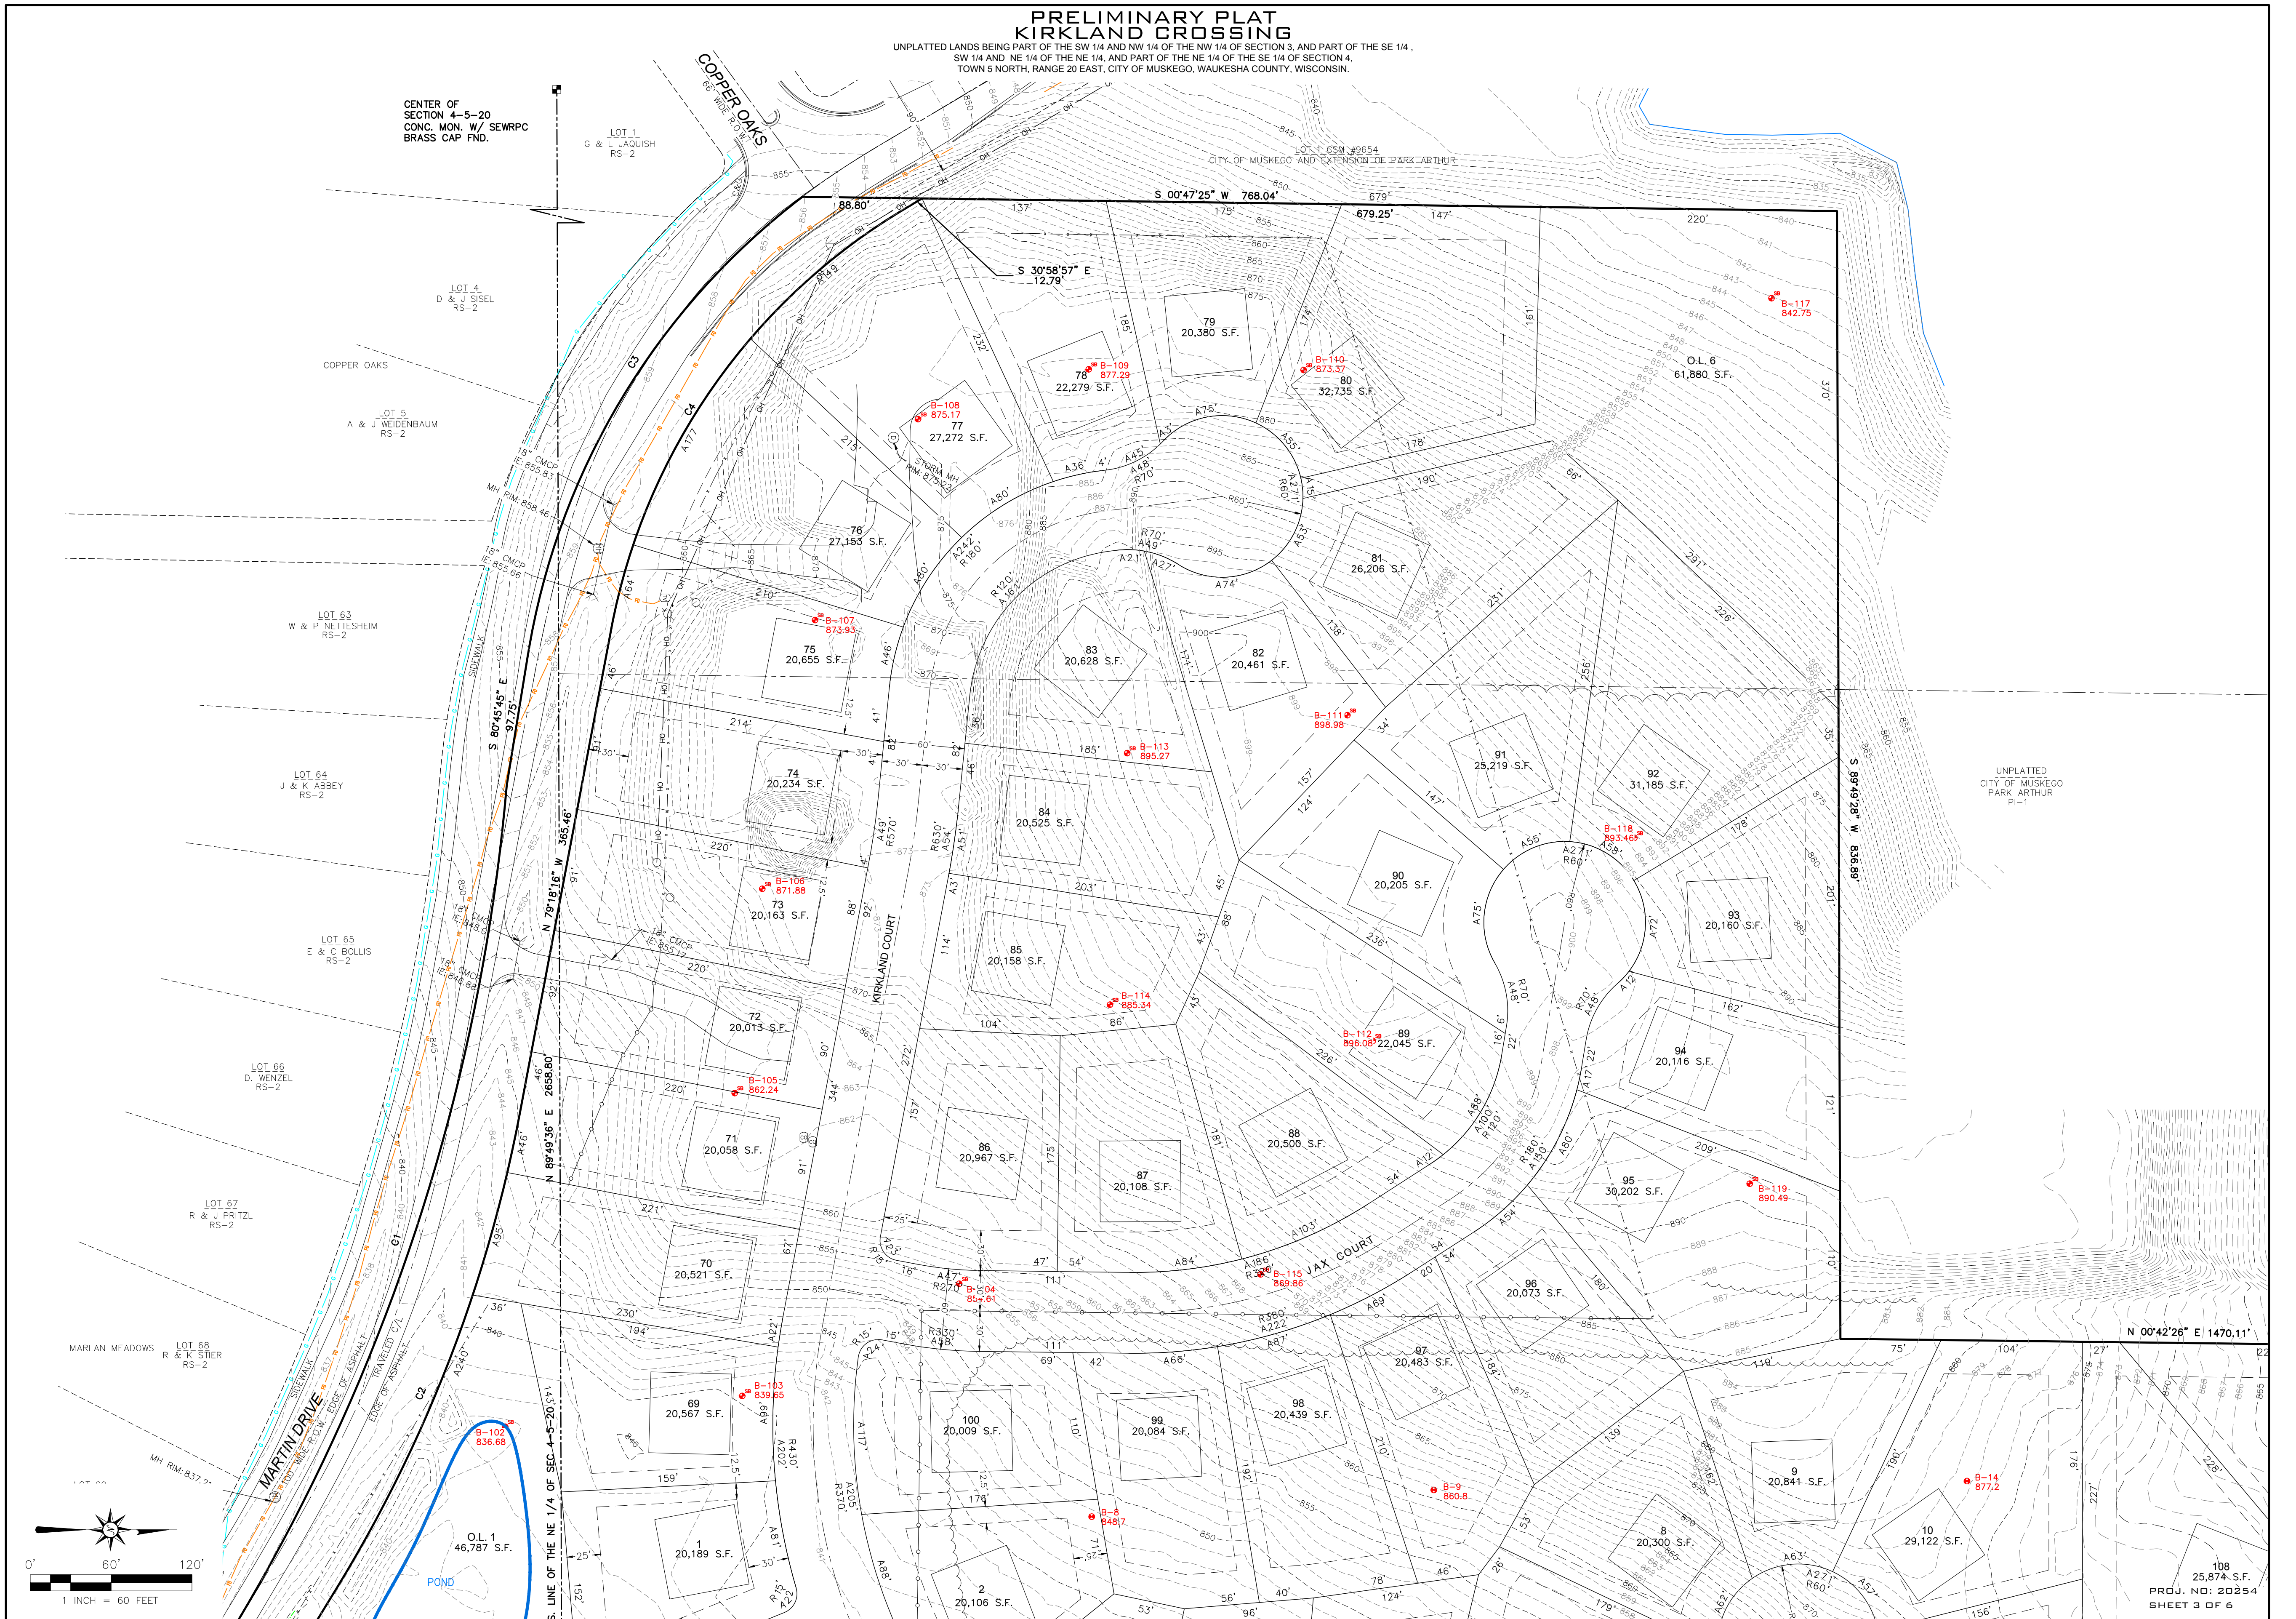


PRELIMINARY PLAT KIRKLAND CROSSING

UNPLATTED LANDS BEING PART OF THE SW 1/4 AND NW 1/4 OF THE NW 1/4 OF SECTION 3, AND PART OF THE SE 1/4, SW 1/4 AND NE 1/4 OF THE NE 1/4, AND PART OF THE NE 1/4 OF THE SE 1/4 OF SECTION 4, TOWN 5 NORTH, RANGE 20 EAST, CITY OF MUSKIEGO, WAUKESHA COUNTY, WISCONSIN.

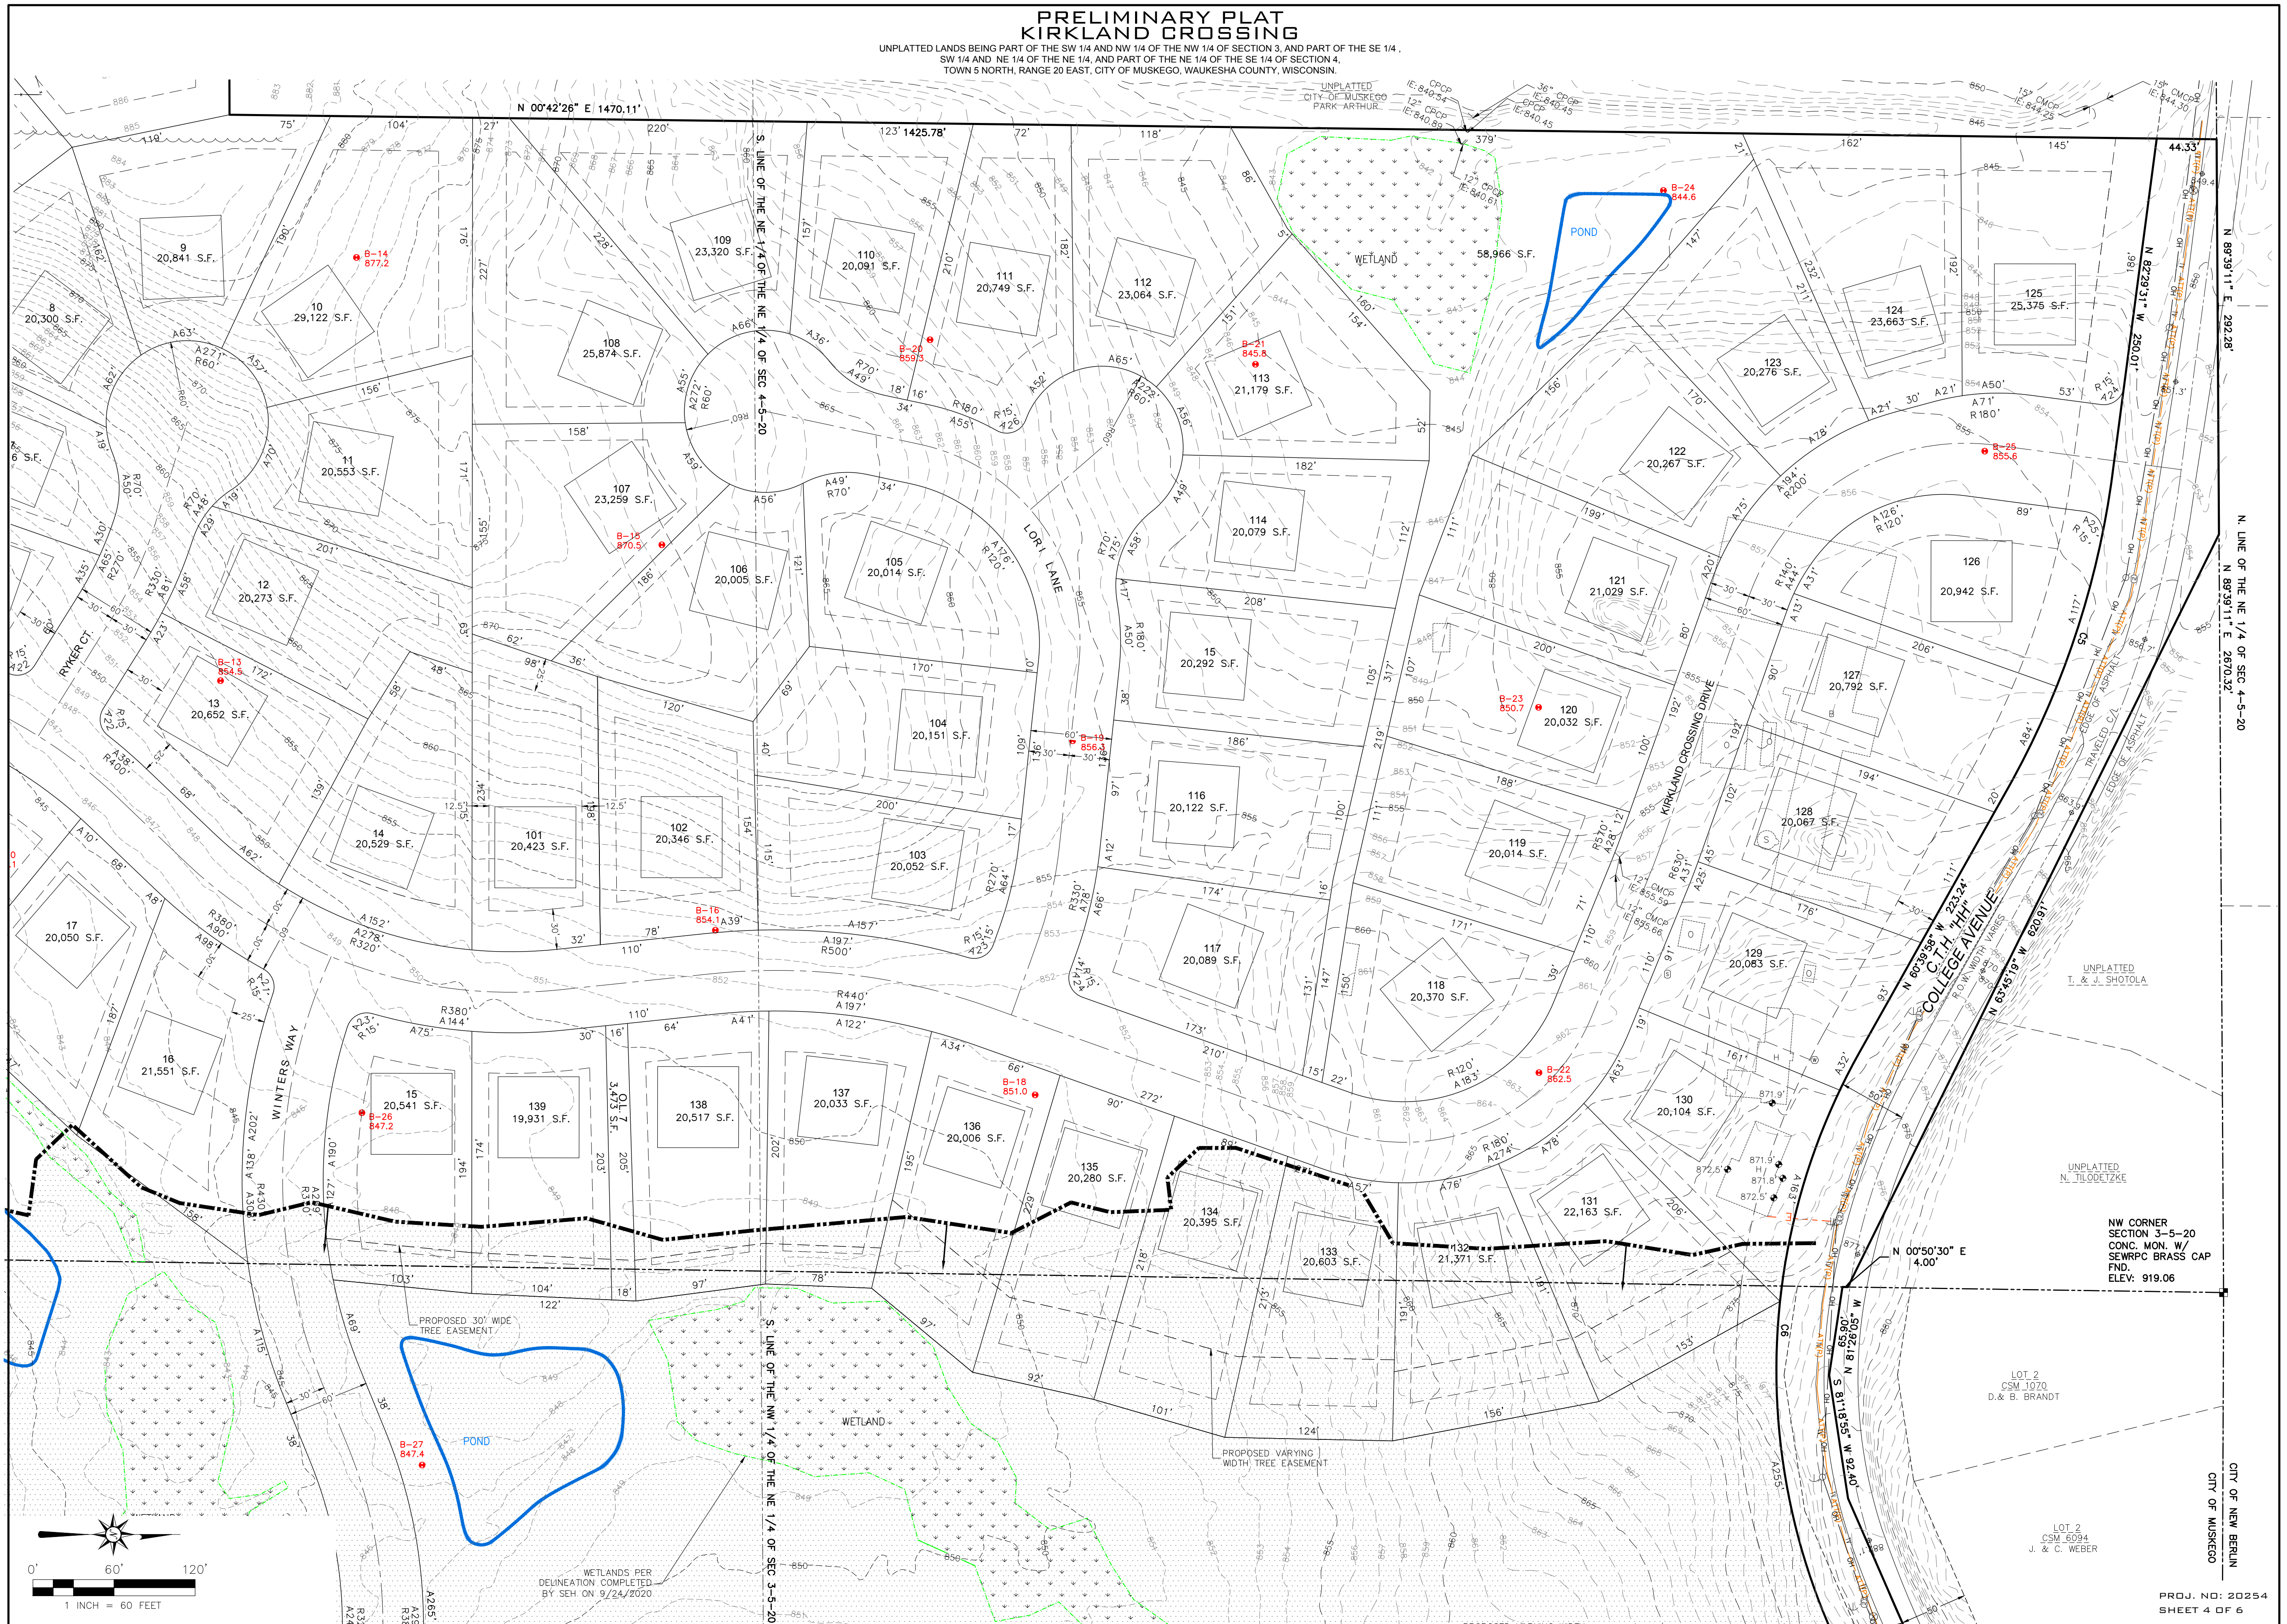

UNPLATTED LANDS BEING PART OF THE SW 1/4 AND NW 1/4 OF THE NW 1/4 OF SECTION 3, AND PART OF THE SE 1/4, SW 1/4 AND NE 1/4 OF THE NE 1/4, AND PART OF THE NE 1/4 OF THE SE 1/4 OF SECTION 4, TOWN 5 NORTH, RANGE 20 EAST, CITY OF MUSKEGO, WAUKESHA COUNTY, WISCONSIN.

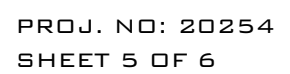

PRELIMINARY PLAT
KIRKLAND CROSSING

UNPLATTED LANDS BEING PART OF THE SW 1/4 AND NW 1/4 OF THE NW 1/4 OF SECTION 3, AND PART OF THE SE 1/4, SW 1/4 AND NE 1/4 OF THE NE 1/4, AND PART OF THE NE 1/4 OF THE SE 1/4 OF SECTION 4, TOWN 5 NORTH, RANGE 20 EAST, CITY OF MUSKOGEE, WAUKESHA COUNTY, WISCONSIN.

